




FRONT ELEVATION

SPEC #1005

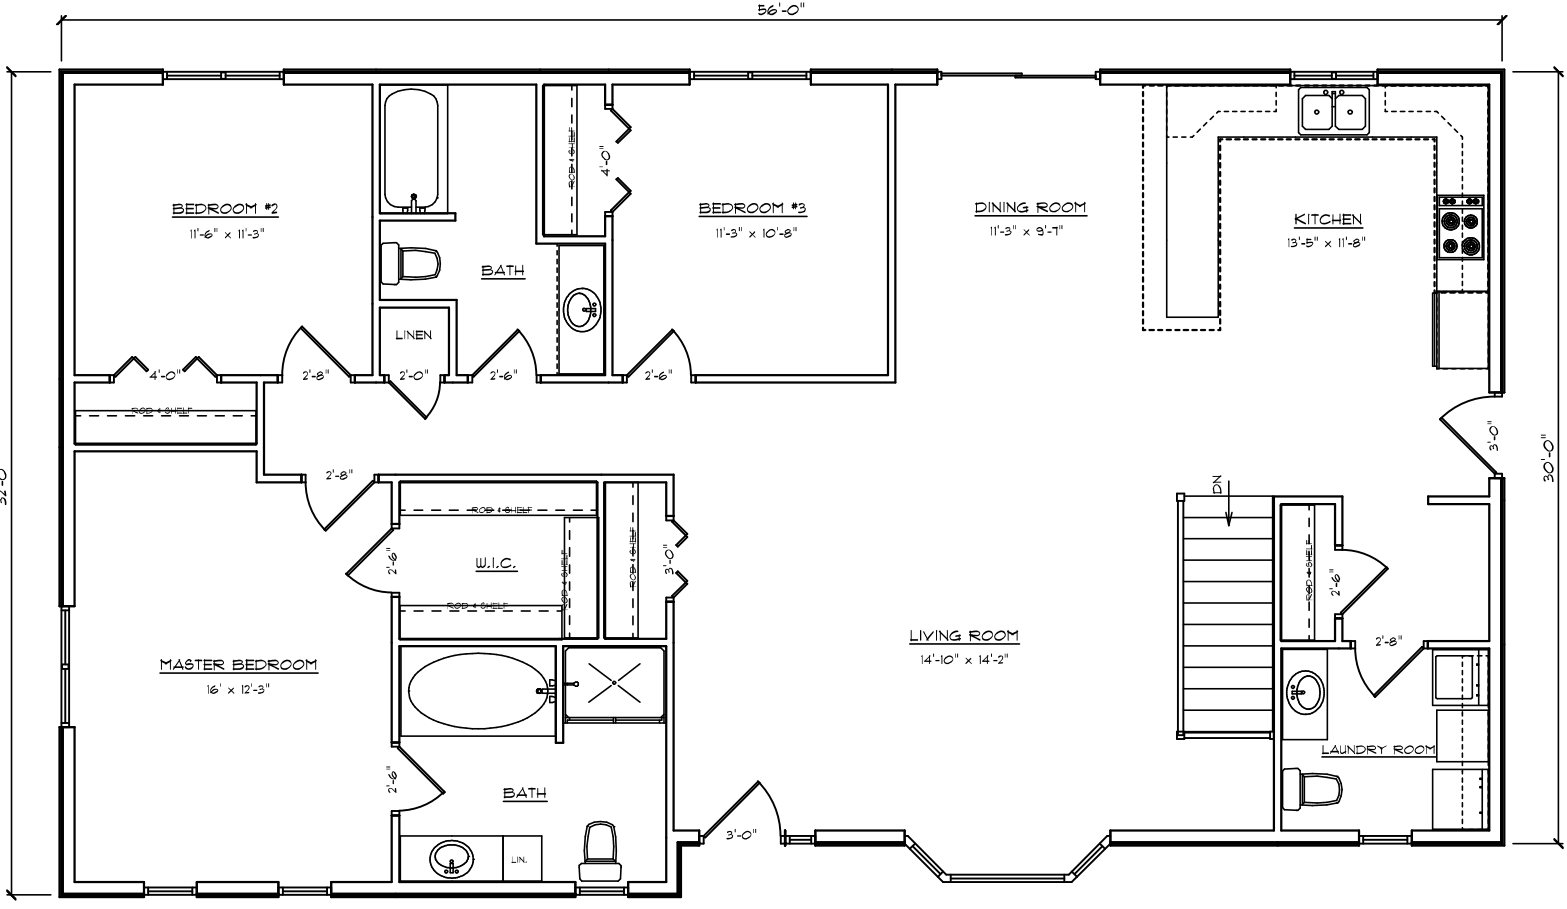

HOUSE - 1,728 SQ.FT.

FLOOR PLAN #1005		
SCALE: 1/4"=1'-0"	DRAWN FOR:	DRAWN BY: DAN HOLLINGSWORTH
DATE: May 12, 2008		REVISED:
 CENTRAL CITY LUMBER INC. 1095 5TH AVE. NORTH CARRINGTON, ND 58421		DRAWING NUMBER:
PHONE: (701)652-3101	FAX: (701)652-2890	X-X