




FRONT ELEVATION

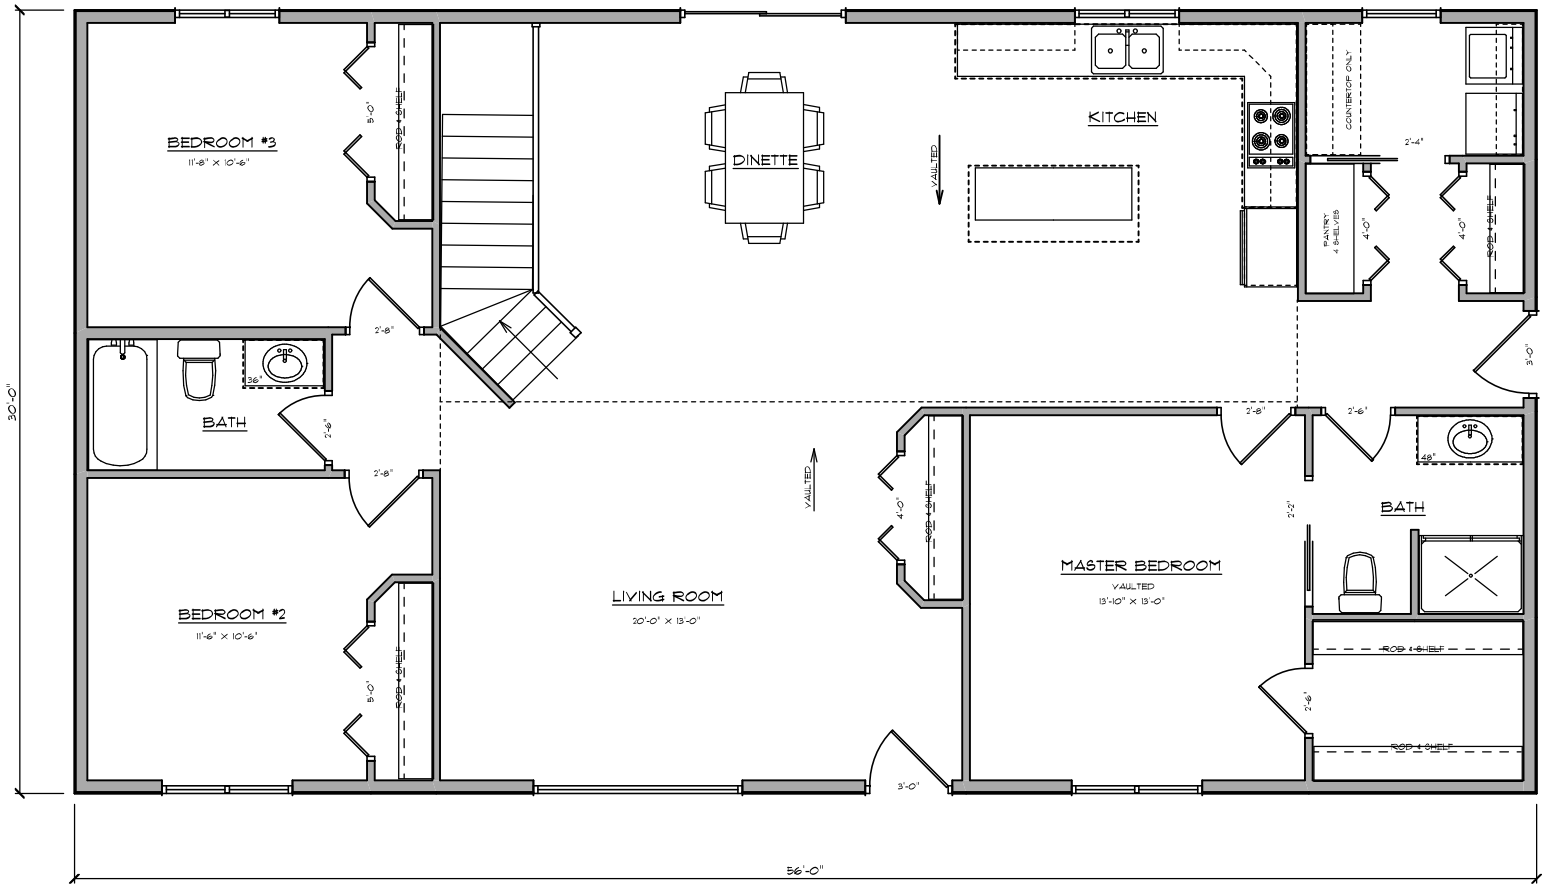

FLOOR PLAN #1006		
SCALE: 1/4"=1'-0"	DRAWN FOR:	DRAWN BY: DAN HOLLINGSWORTH
DATE: 12/18/03		REVISED:
 CENTRAL CITY LUMBER, INC. 1095 5TH AVE. NORTH CARRINGTON, ND 58421		DRAWING NUMBER: XXX
PHONE: (701)652-3101		FAX: (701)652-2890

HOUSE - 1,680 SQ.FT.